
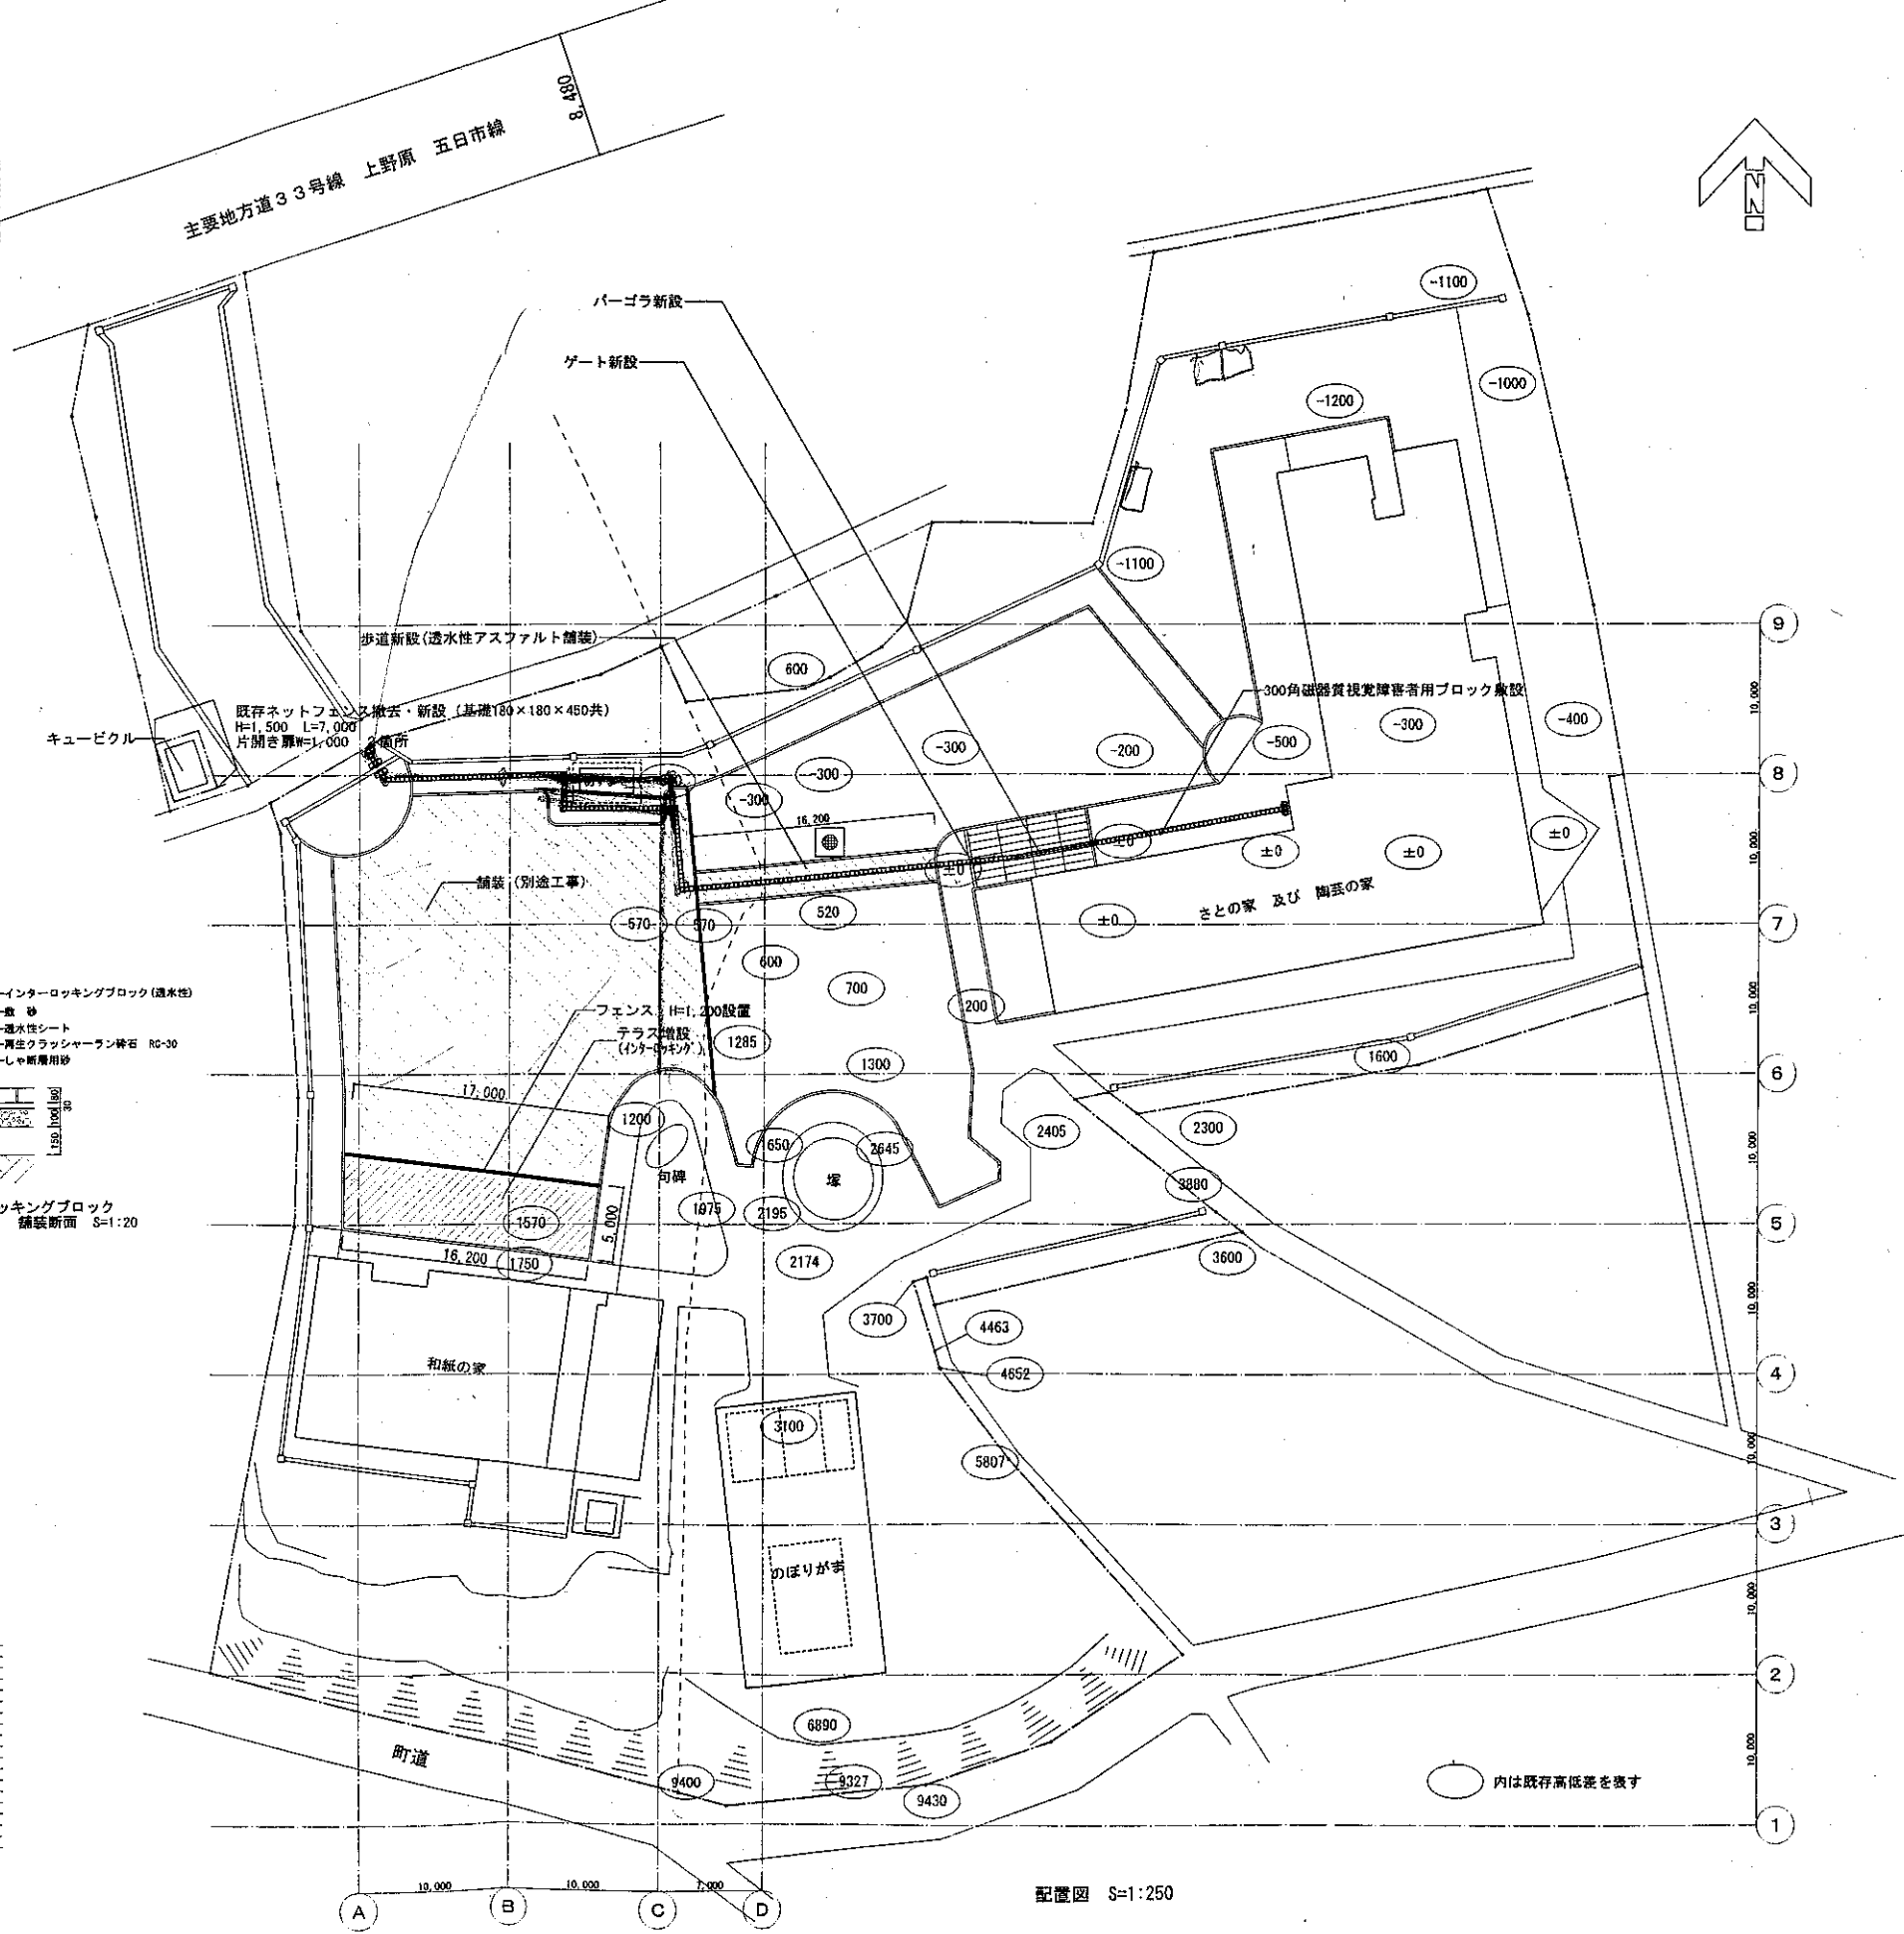
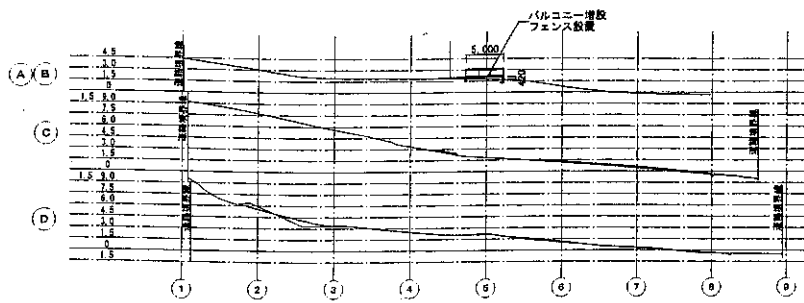
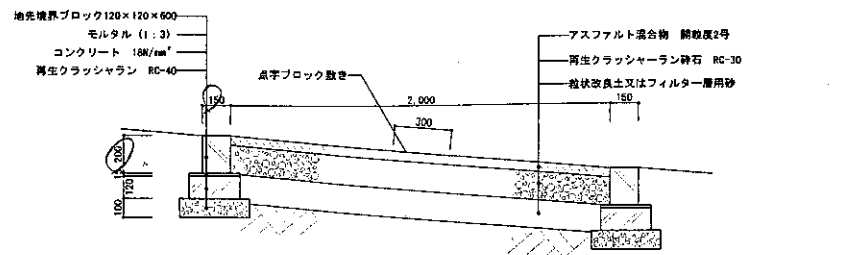


工事場所：あきる野市乙津671

案内図 S=1:5000

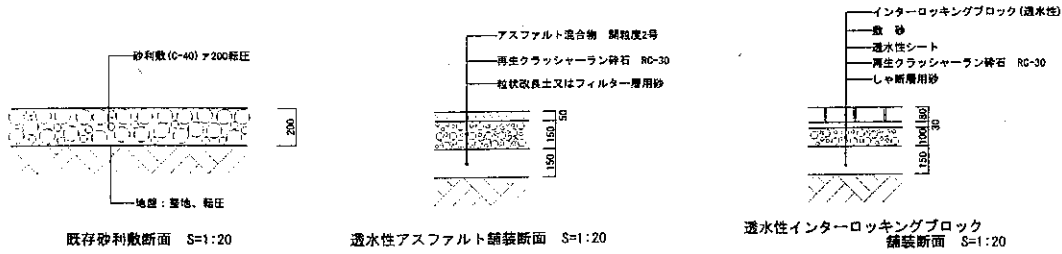

配置図 S=1:250